


1
First Floor

1/8" = 1'-0"

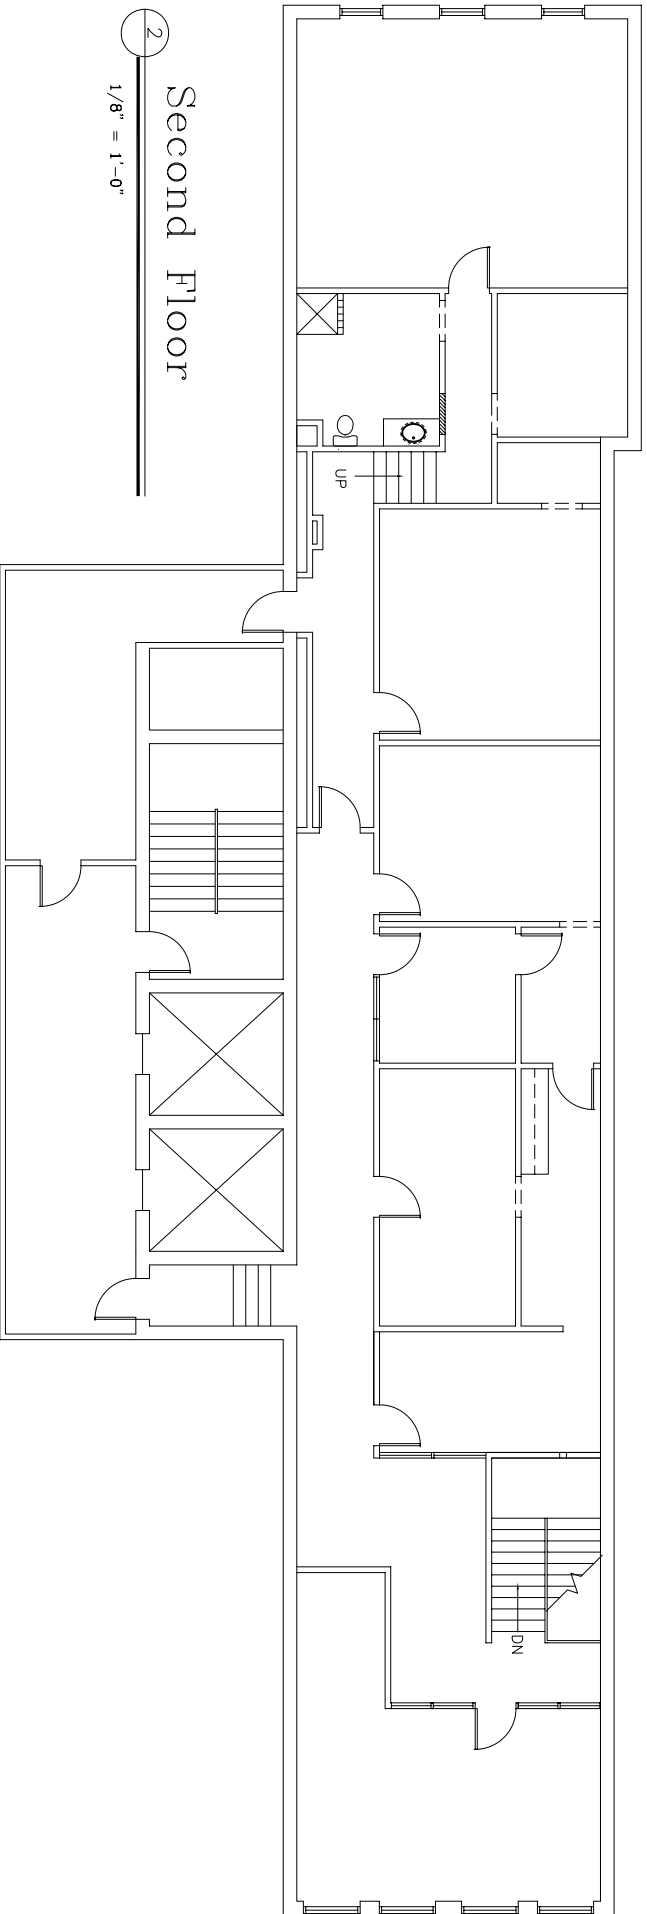

2
Second Floor

1/8" = 1'-0"